




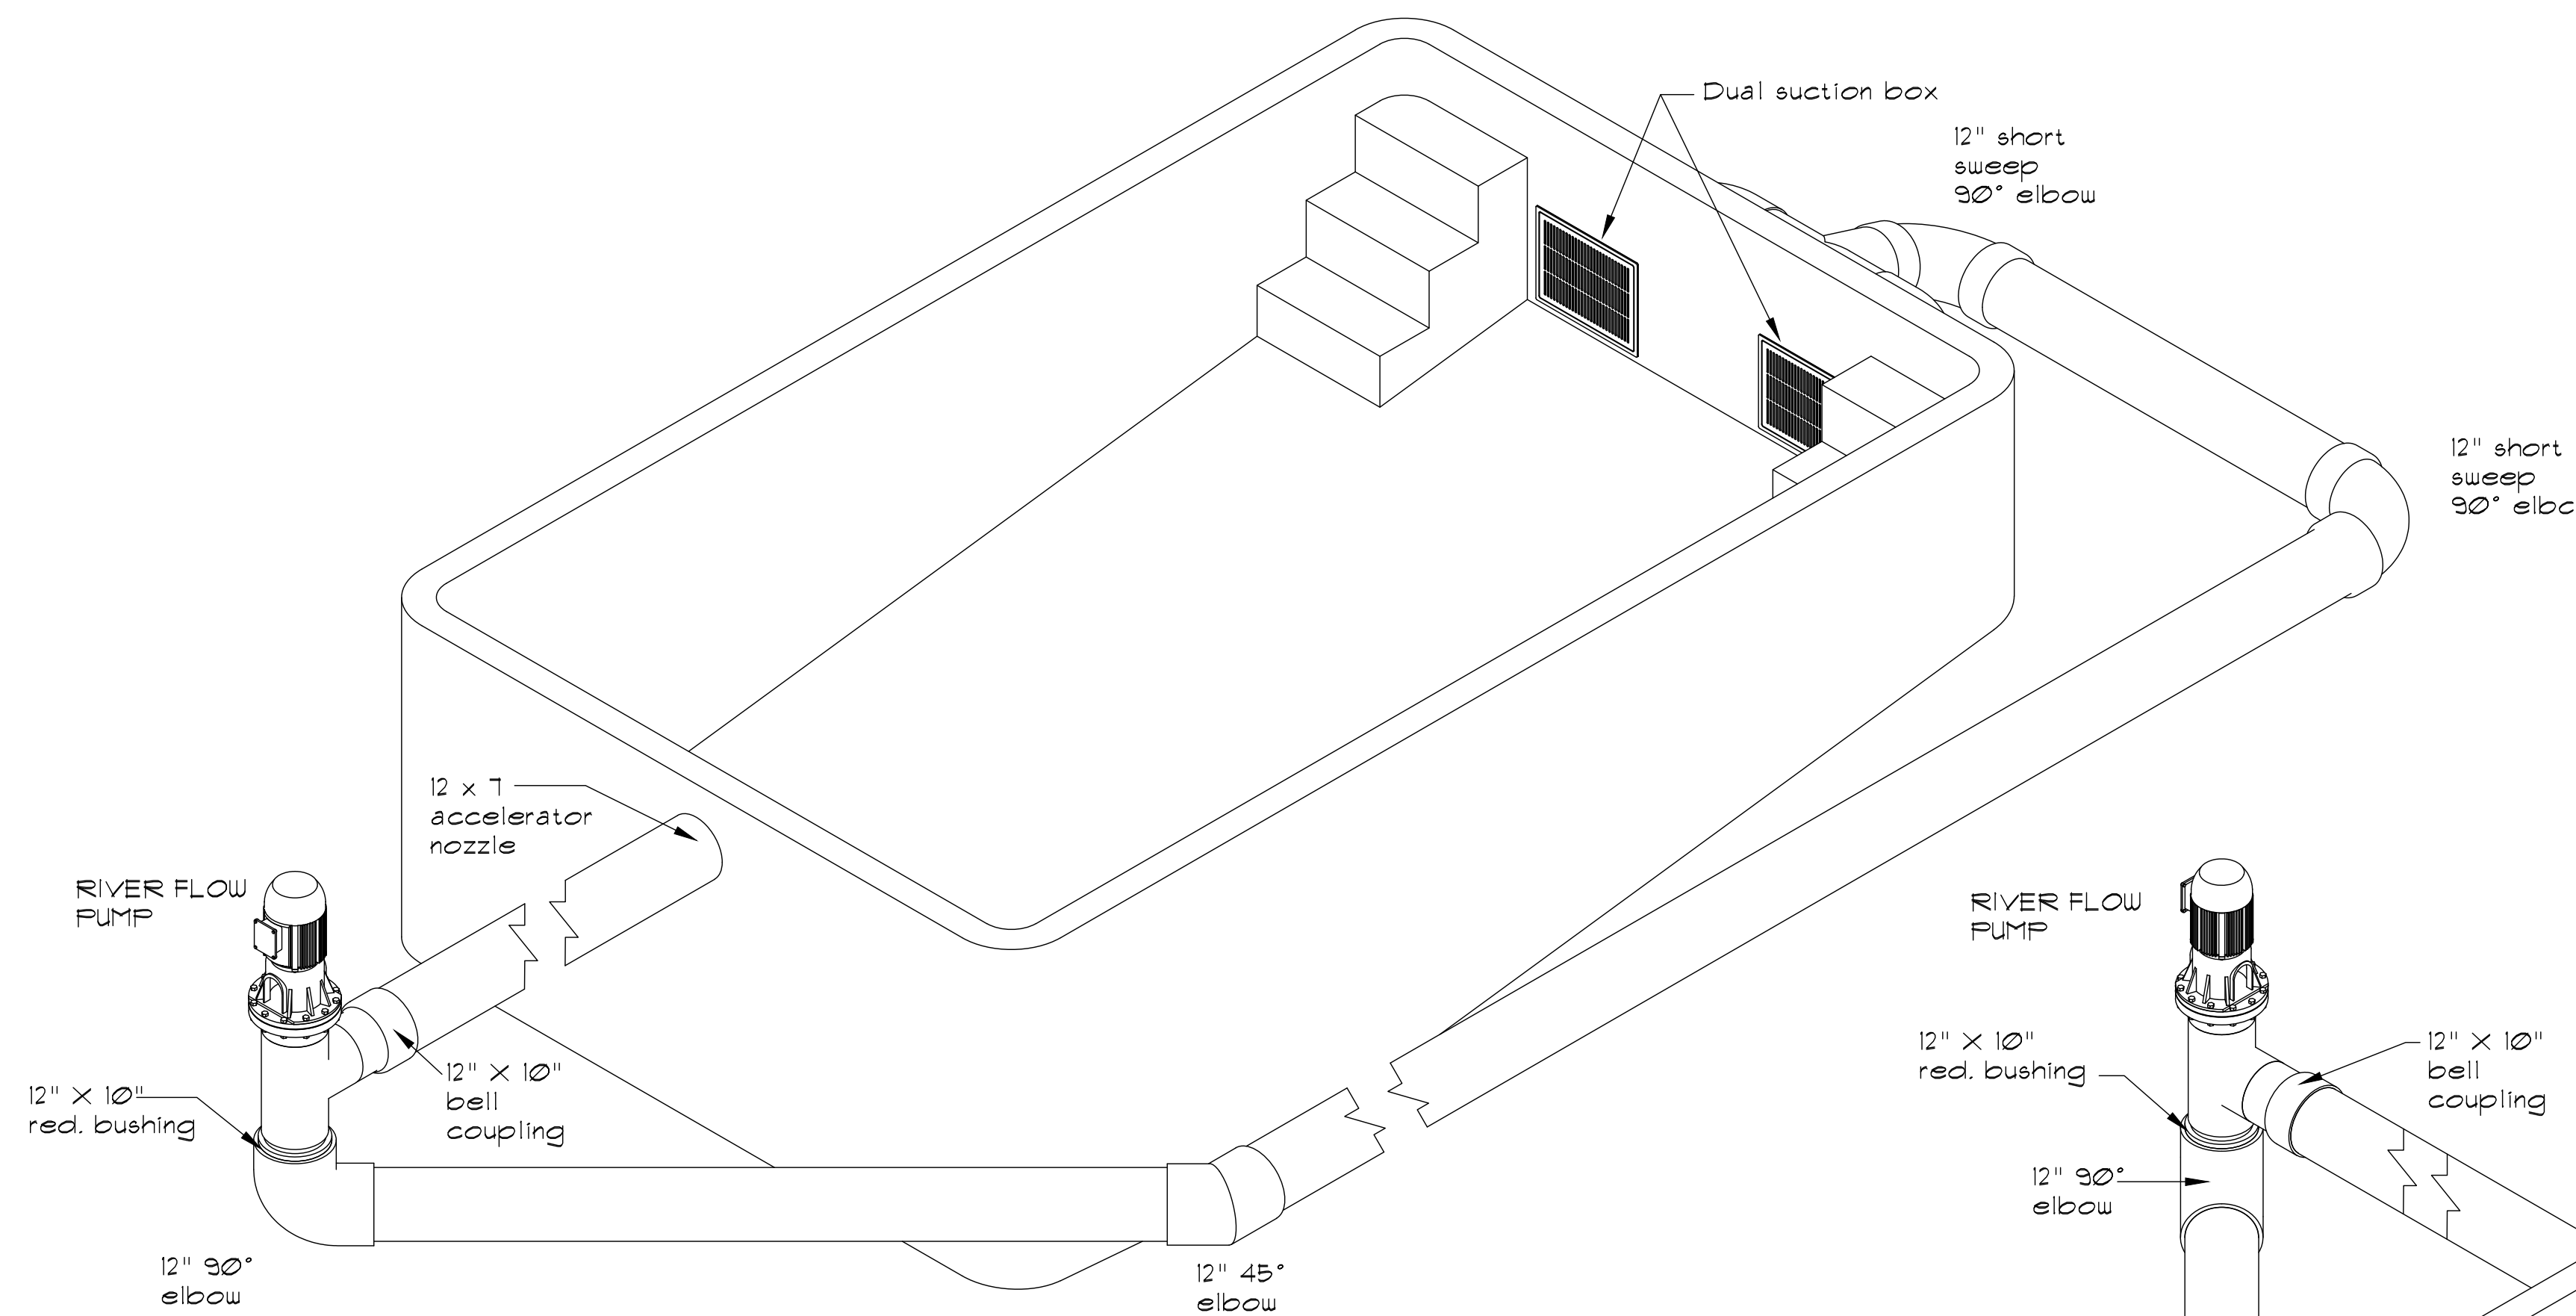



COMPETITION POOL (ISO VIEW LEFT)
SCALE 1/2" = 1'-0"


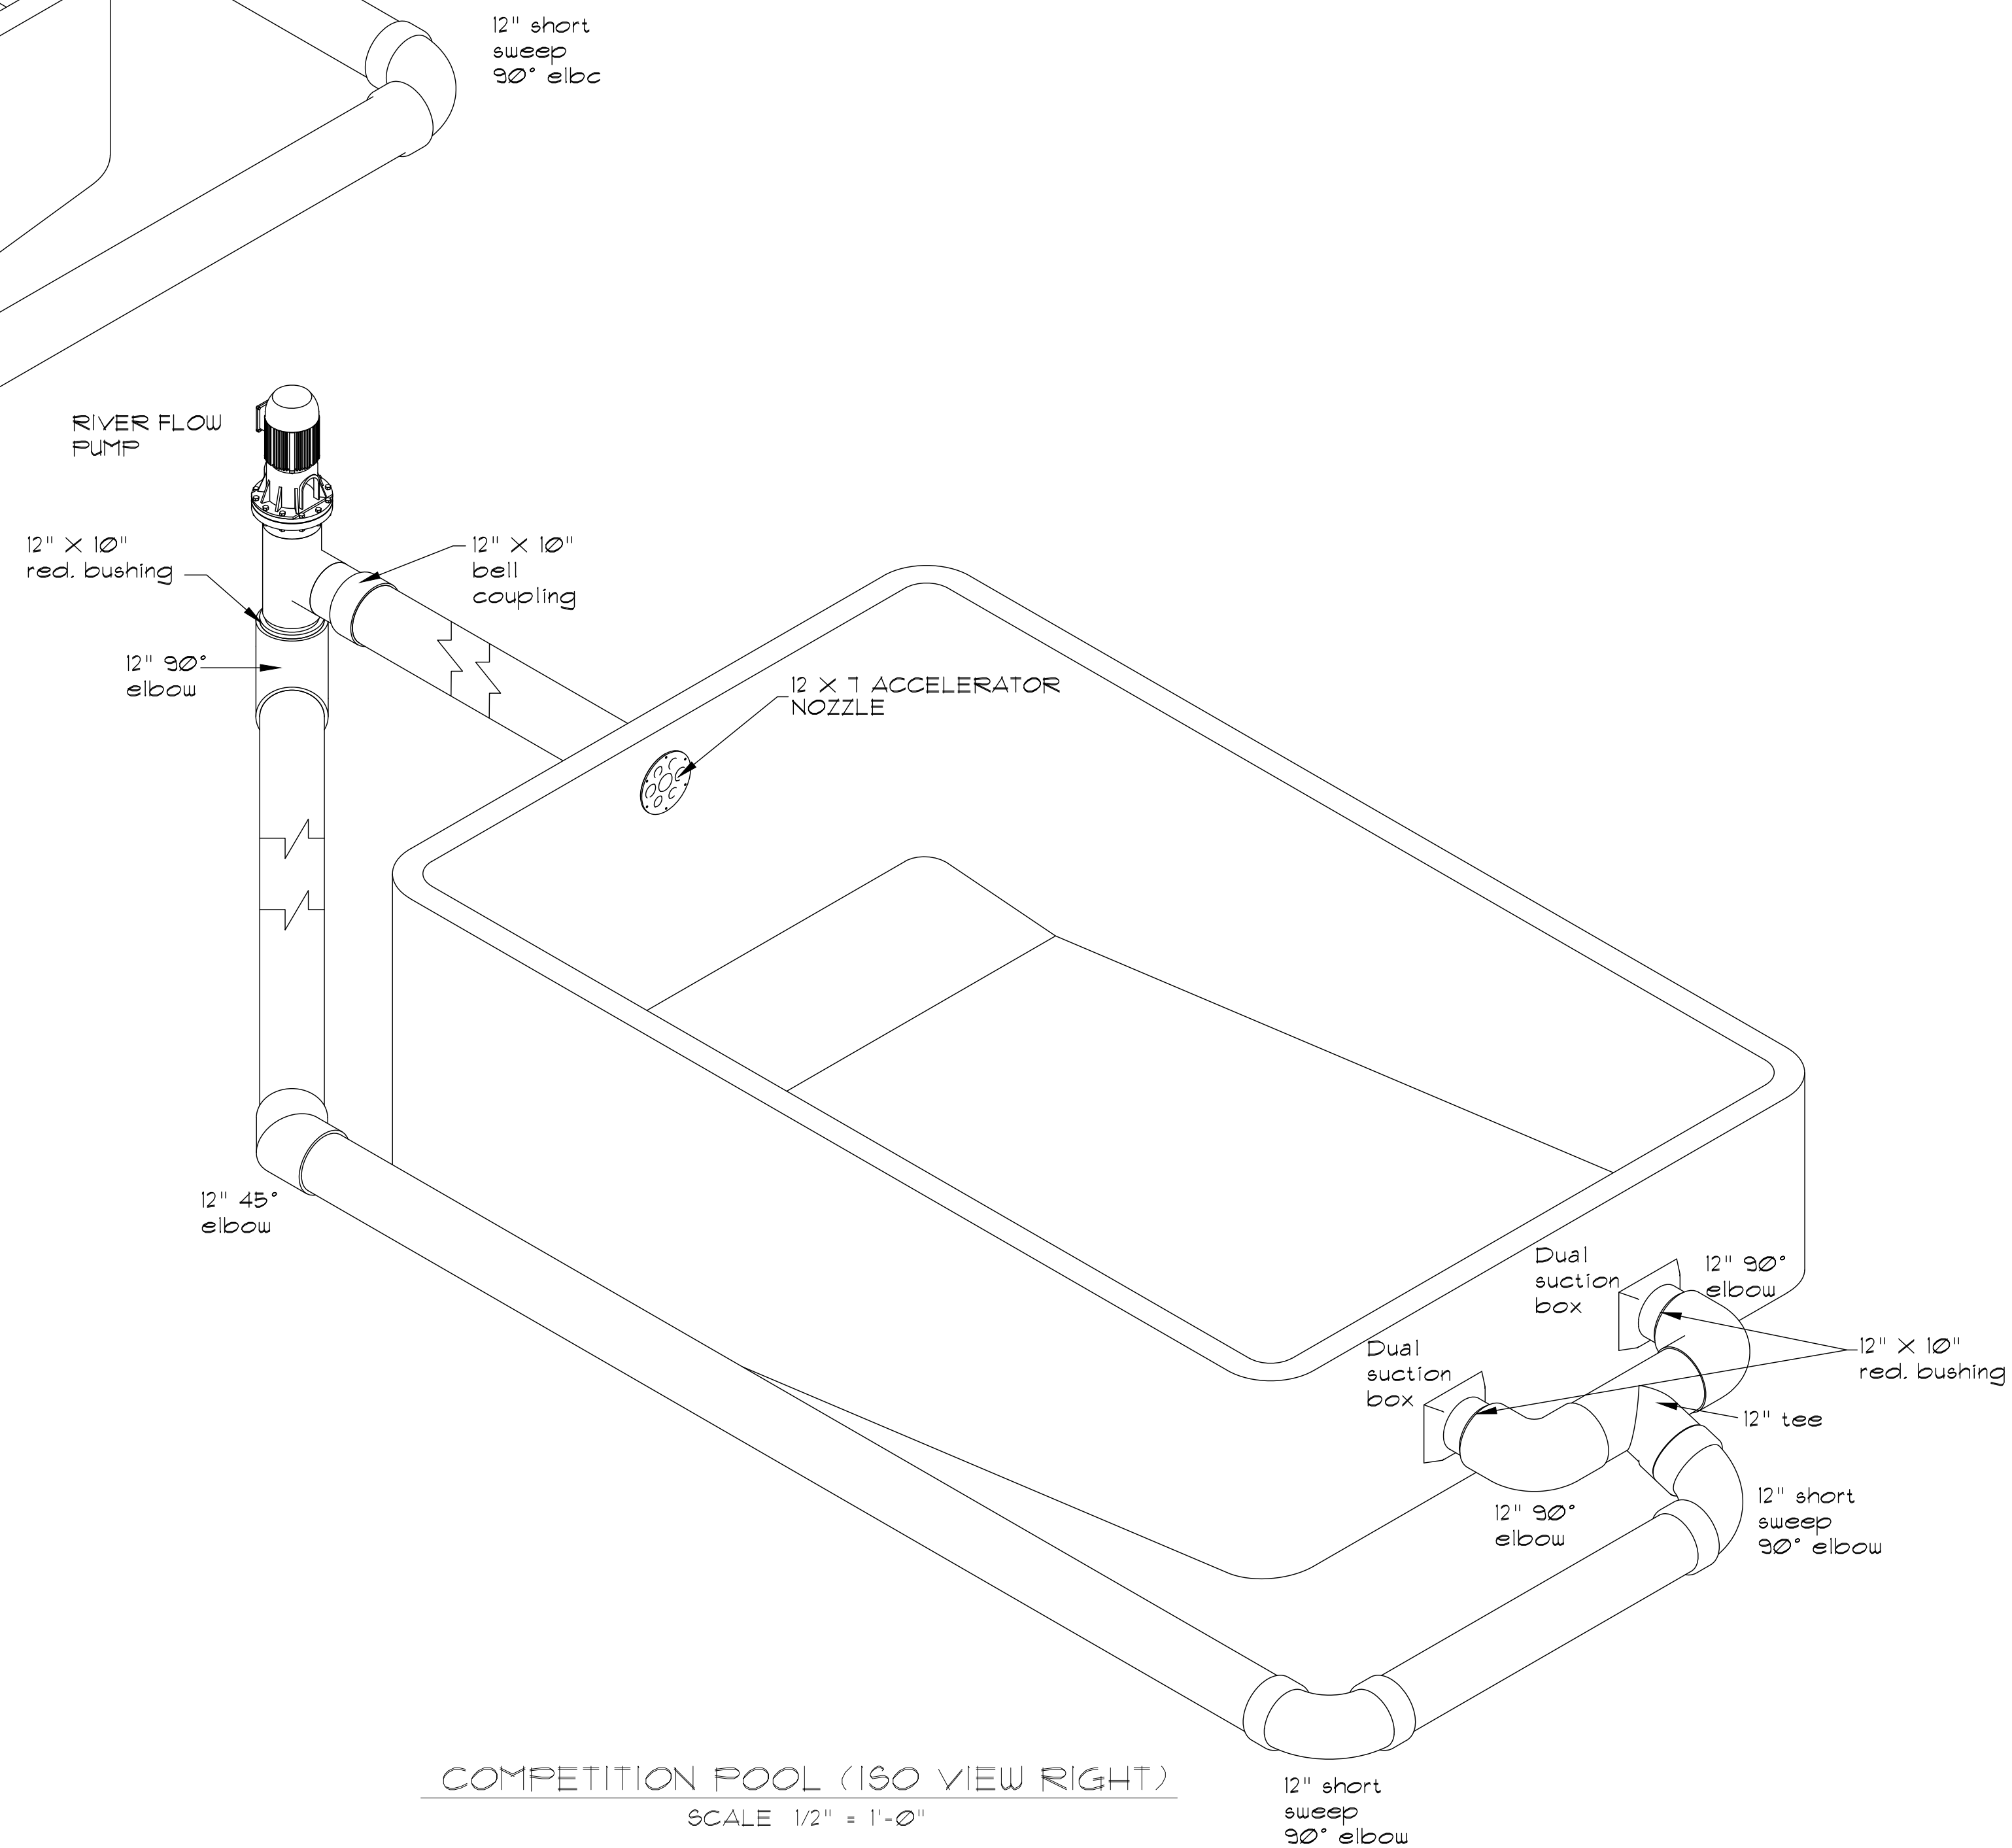


COMPETITION POOL (ISO VIEW RIGHT)
SCALE 1/2" = 1'-0"

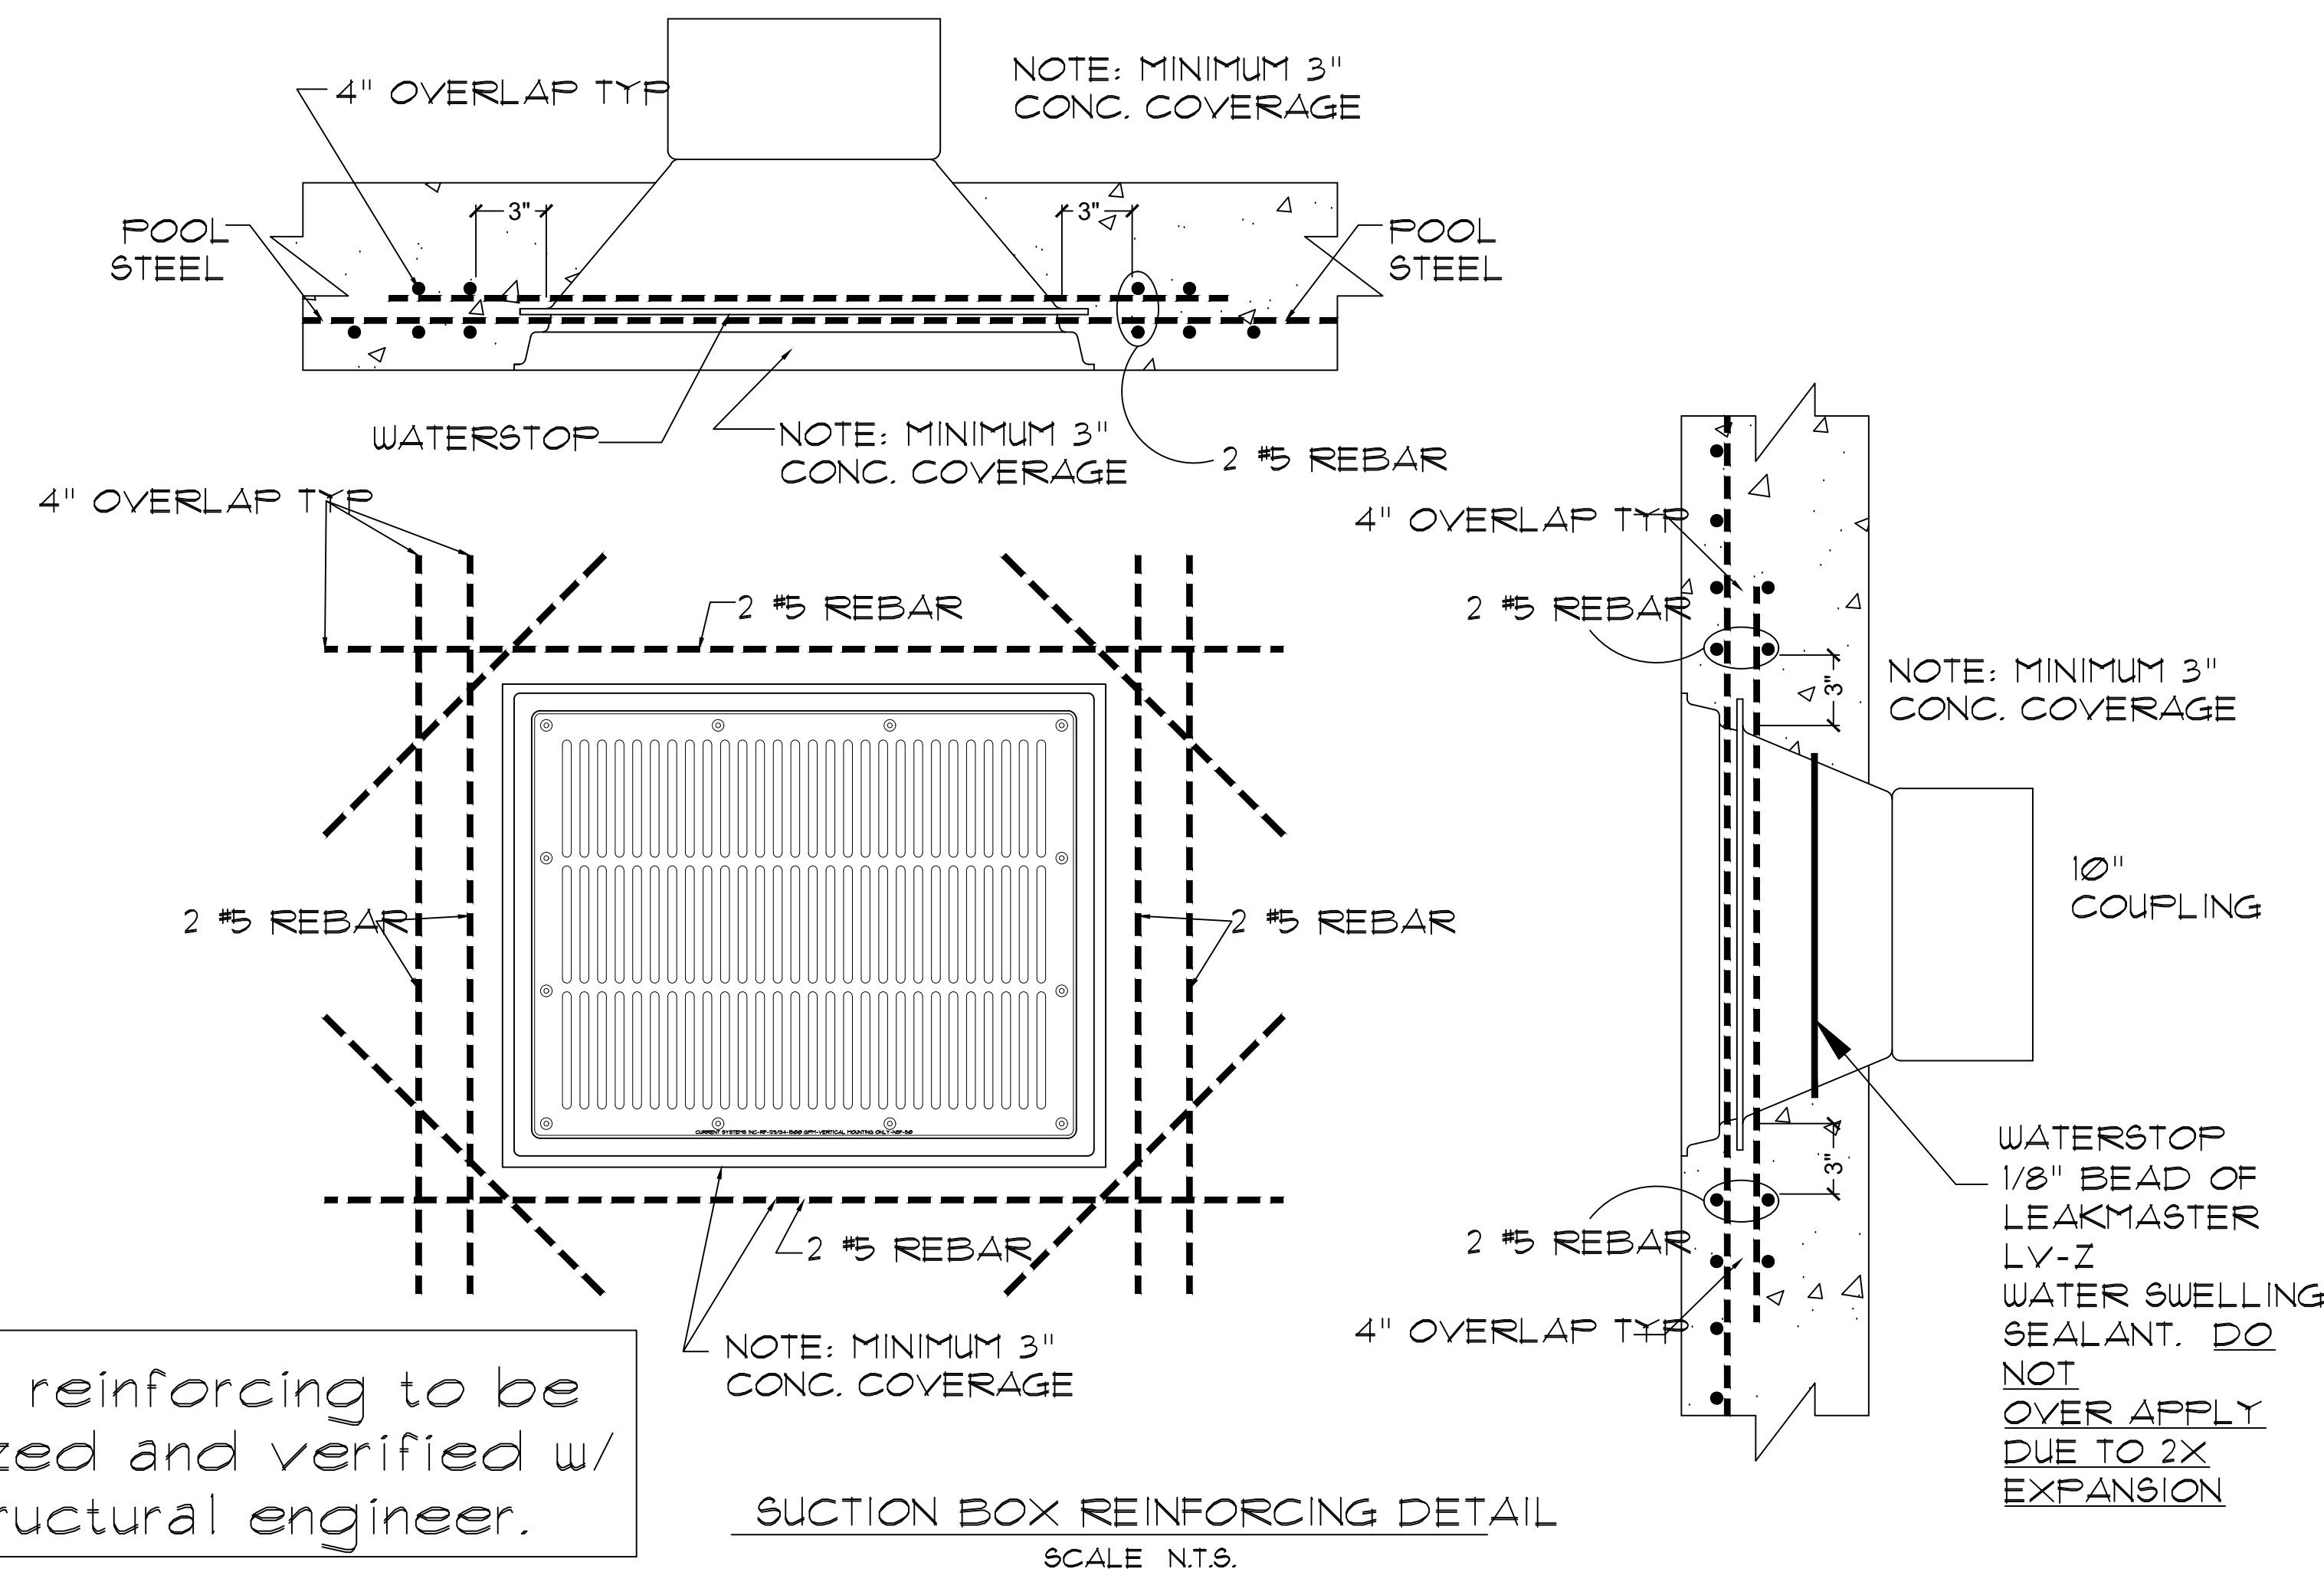


all reinforcing to be sized and verified w/ structural engineer.

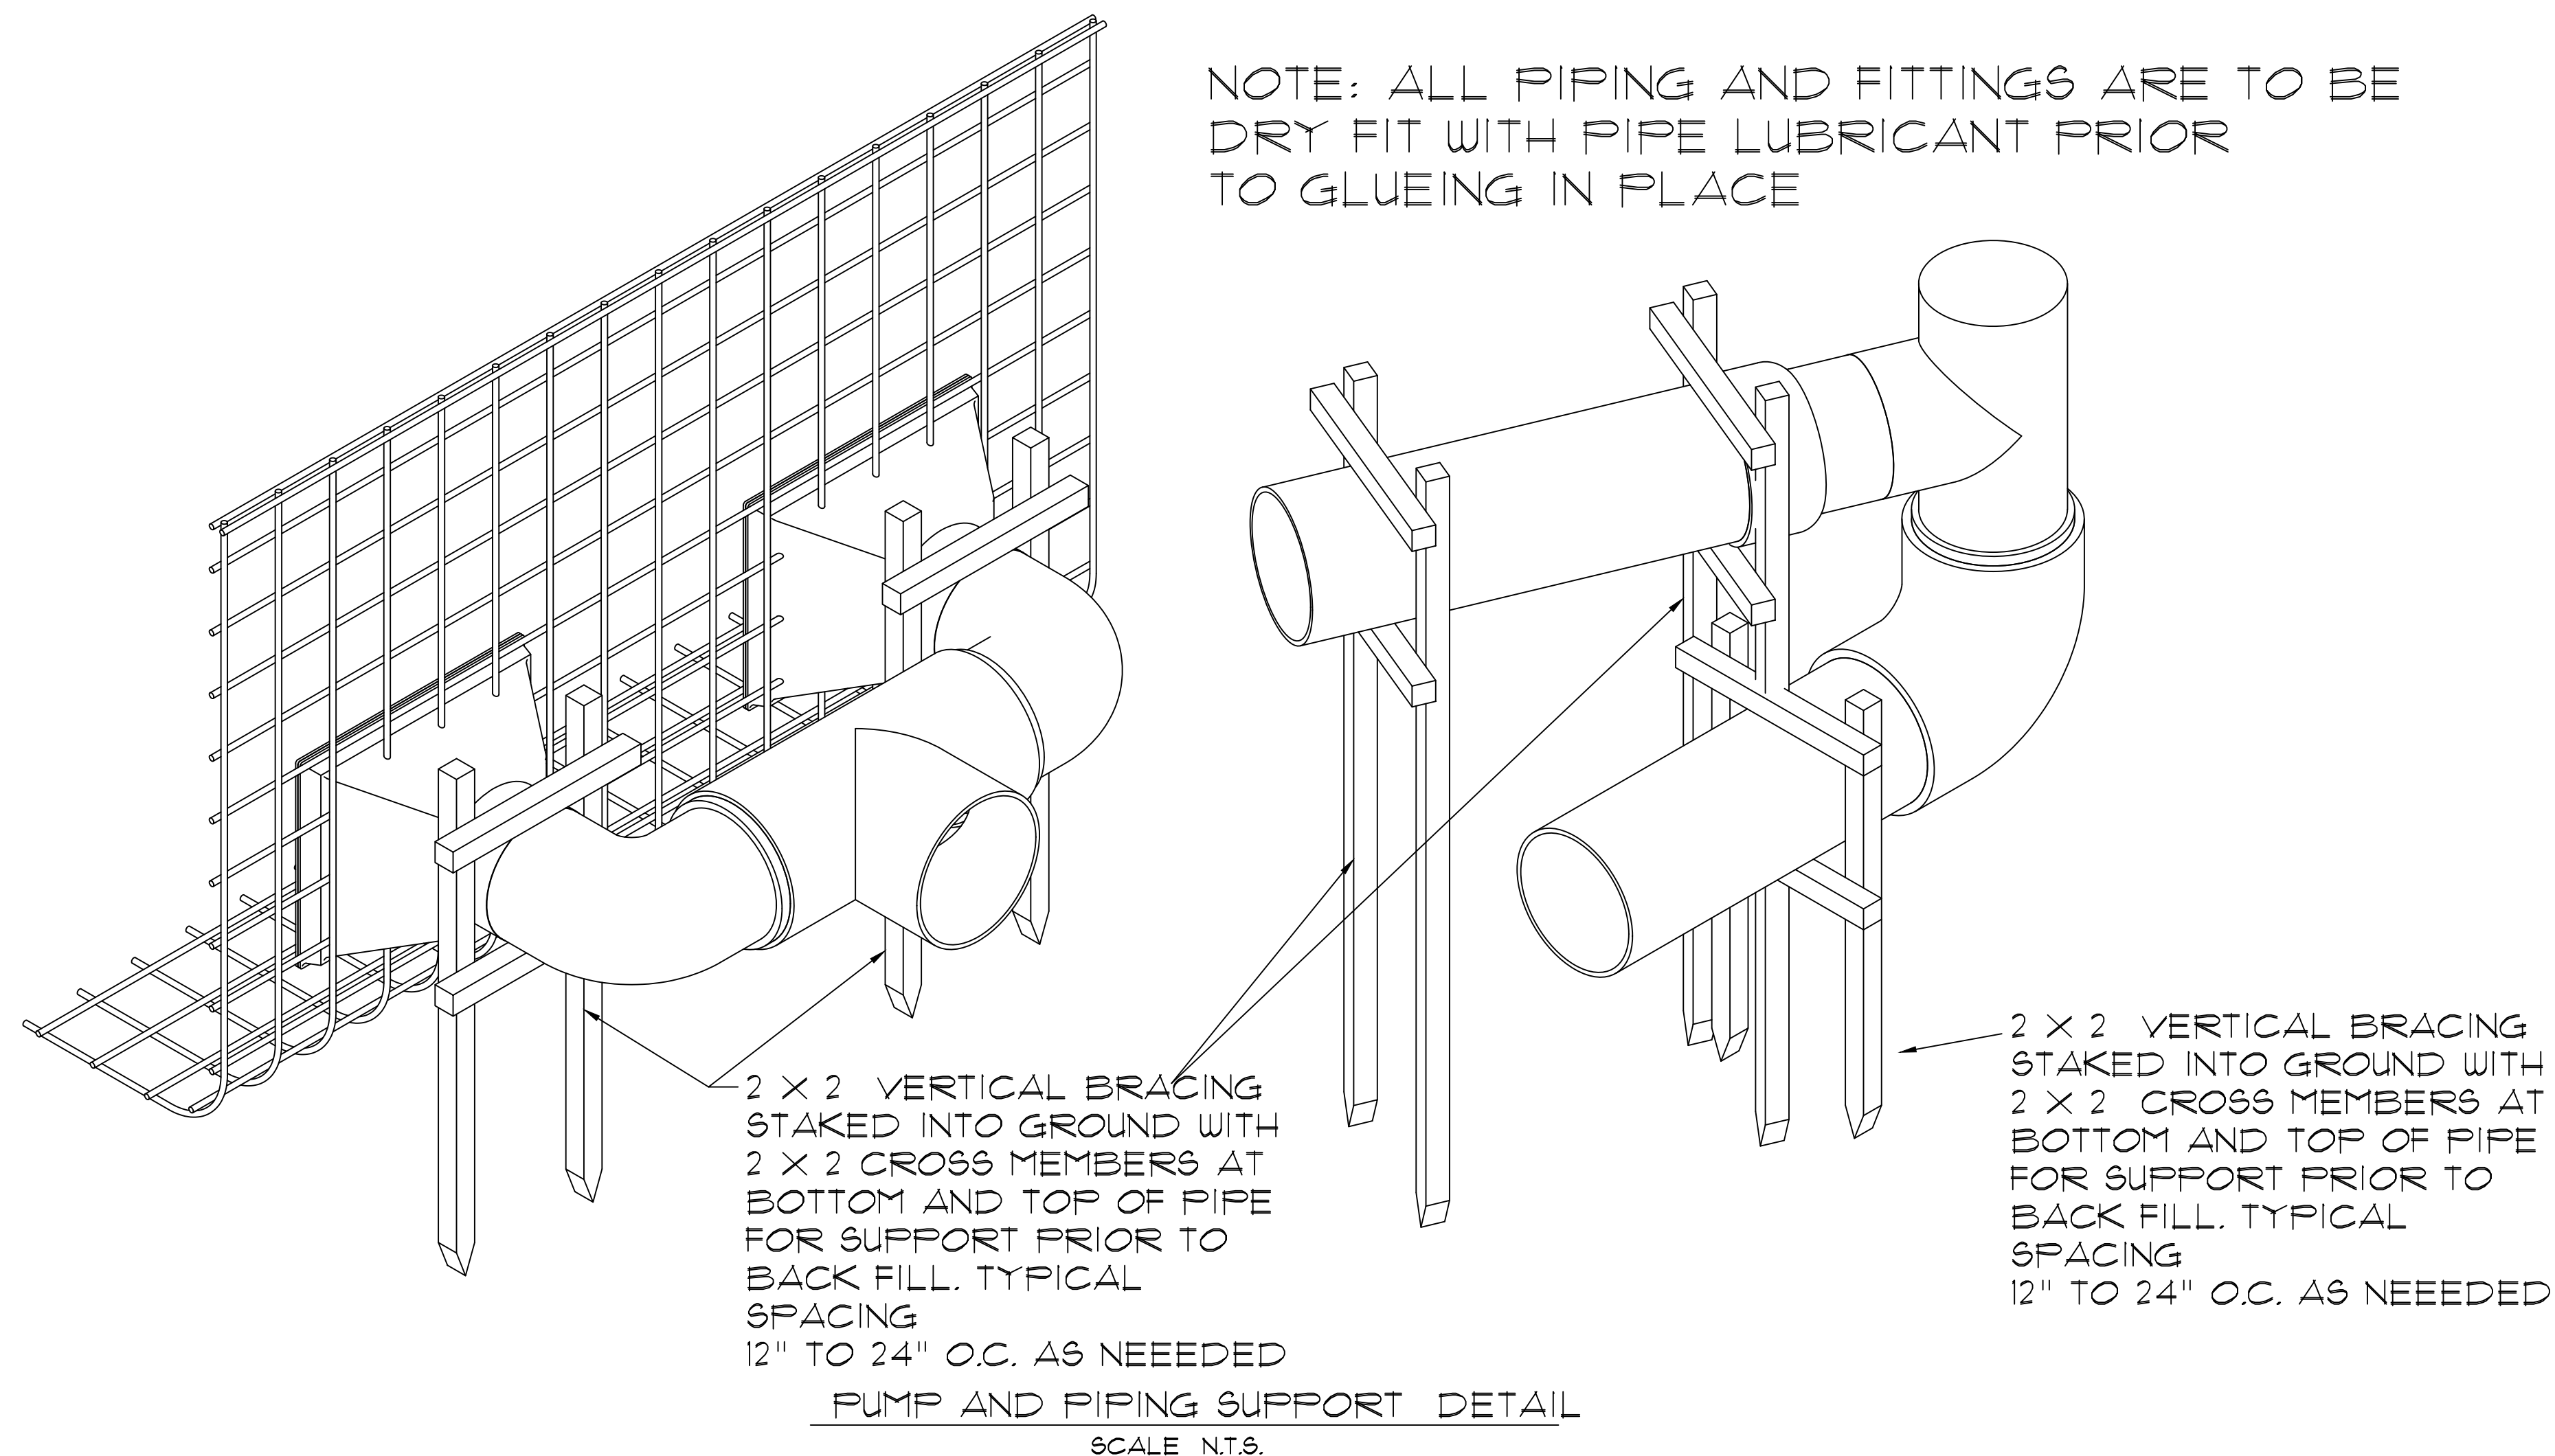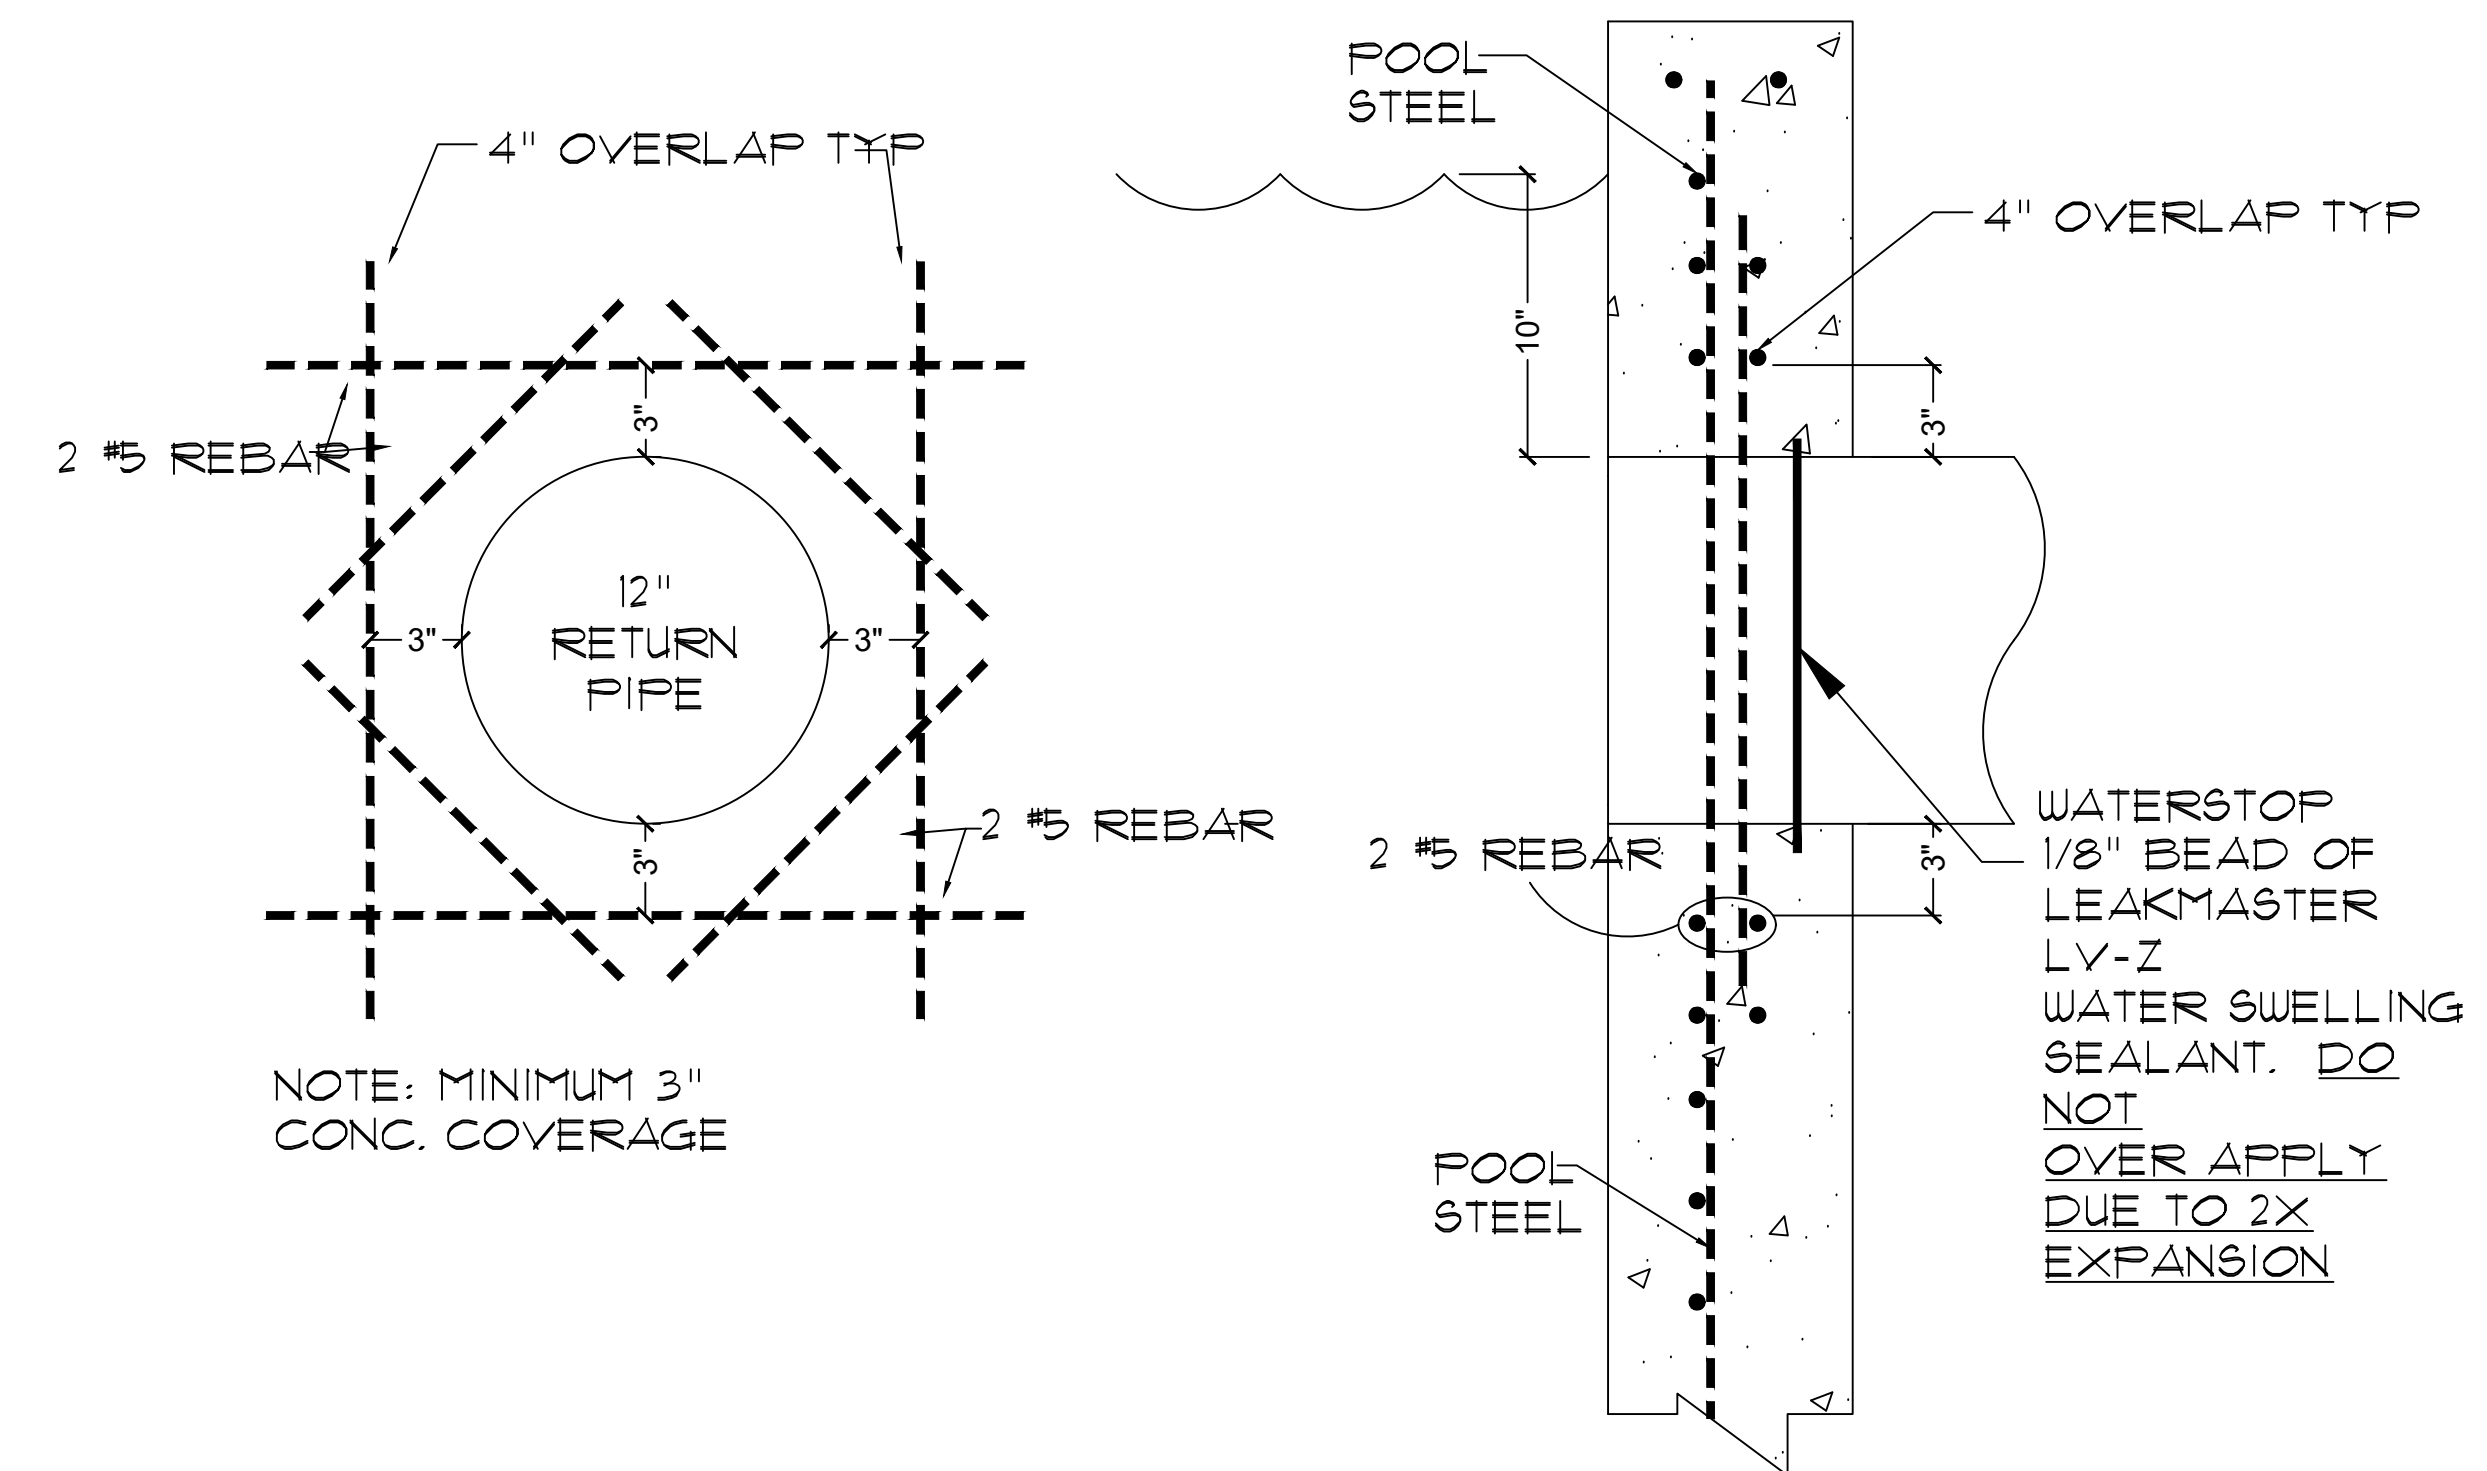

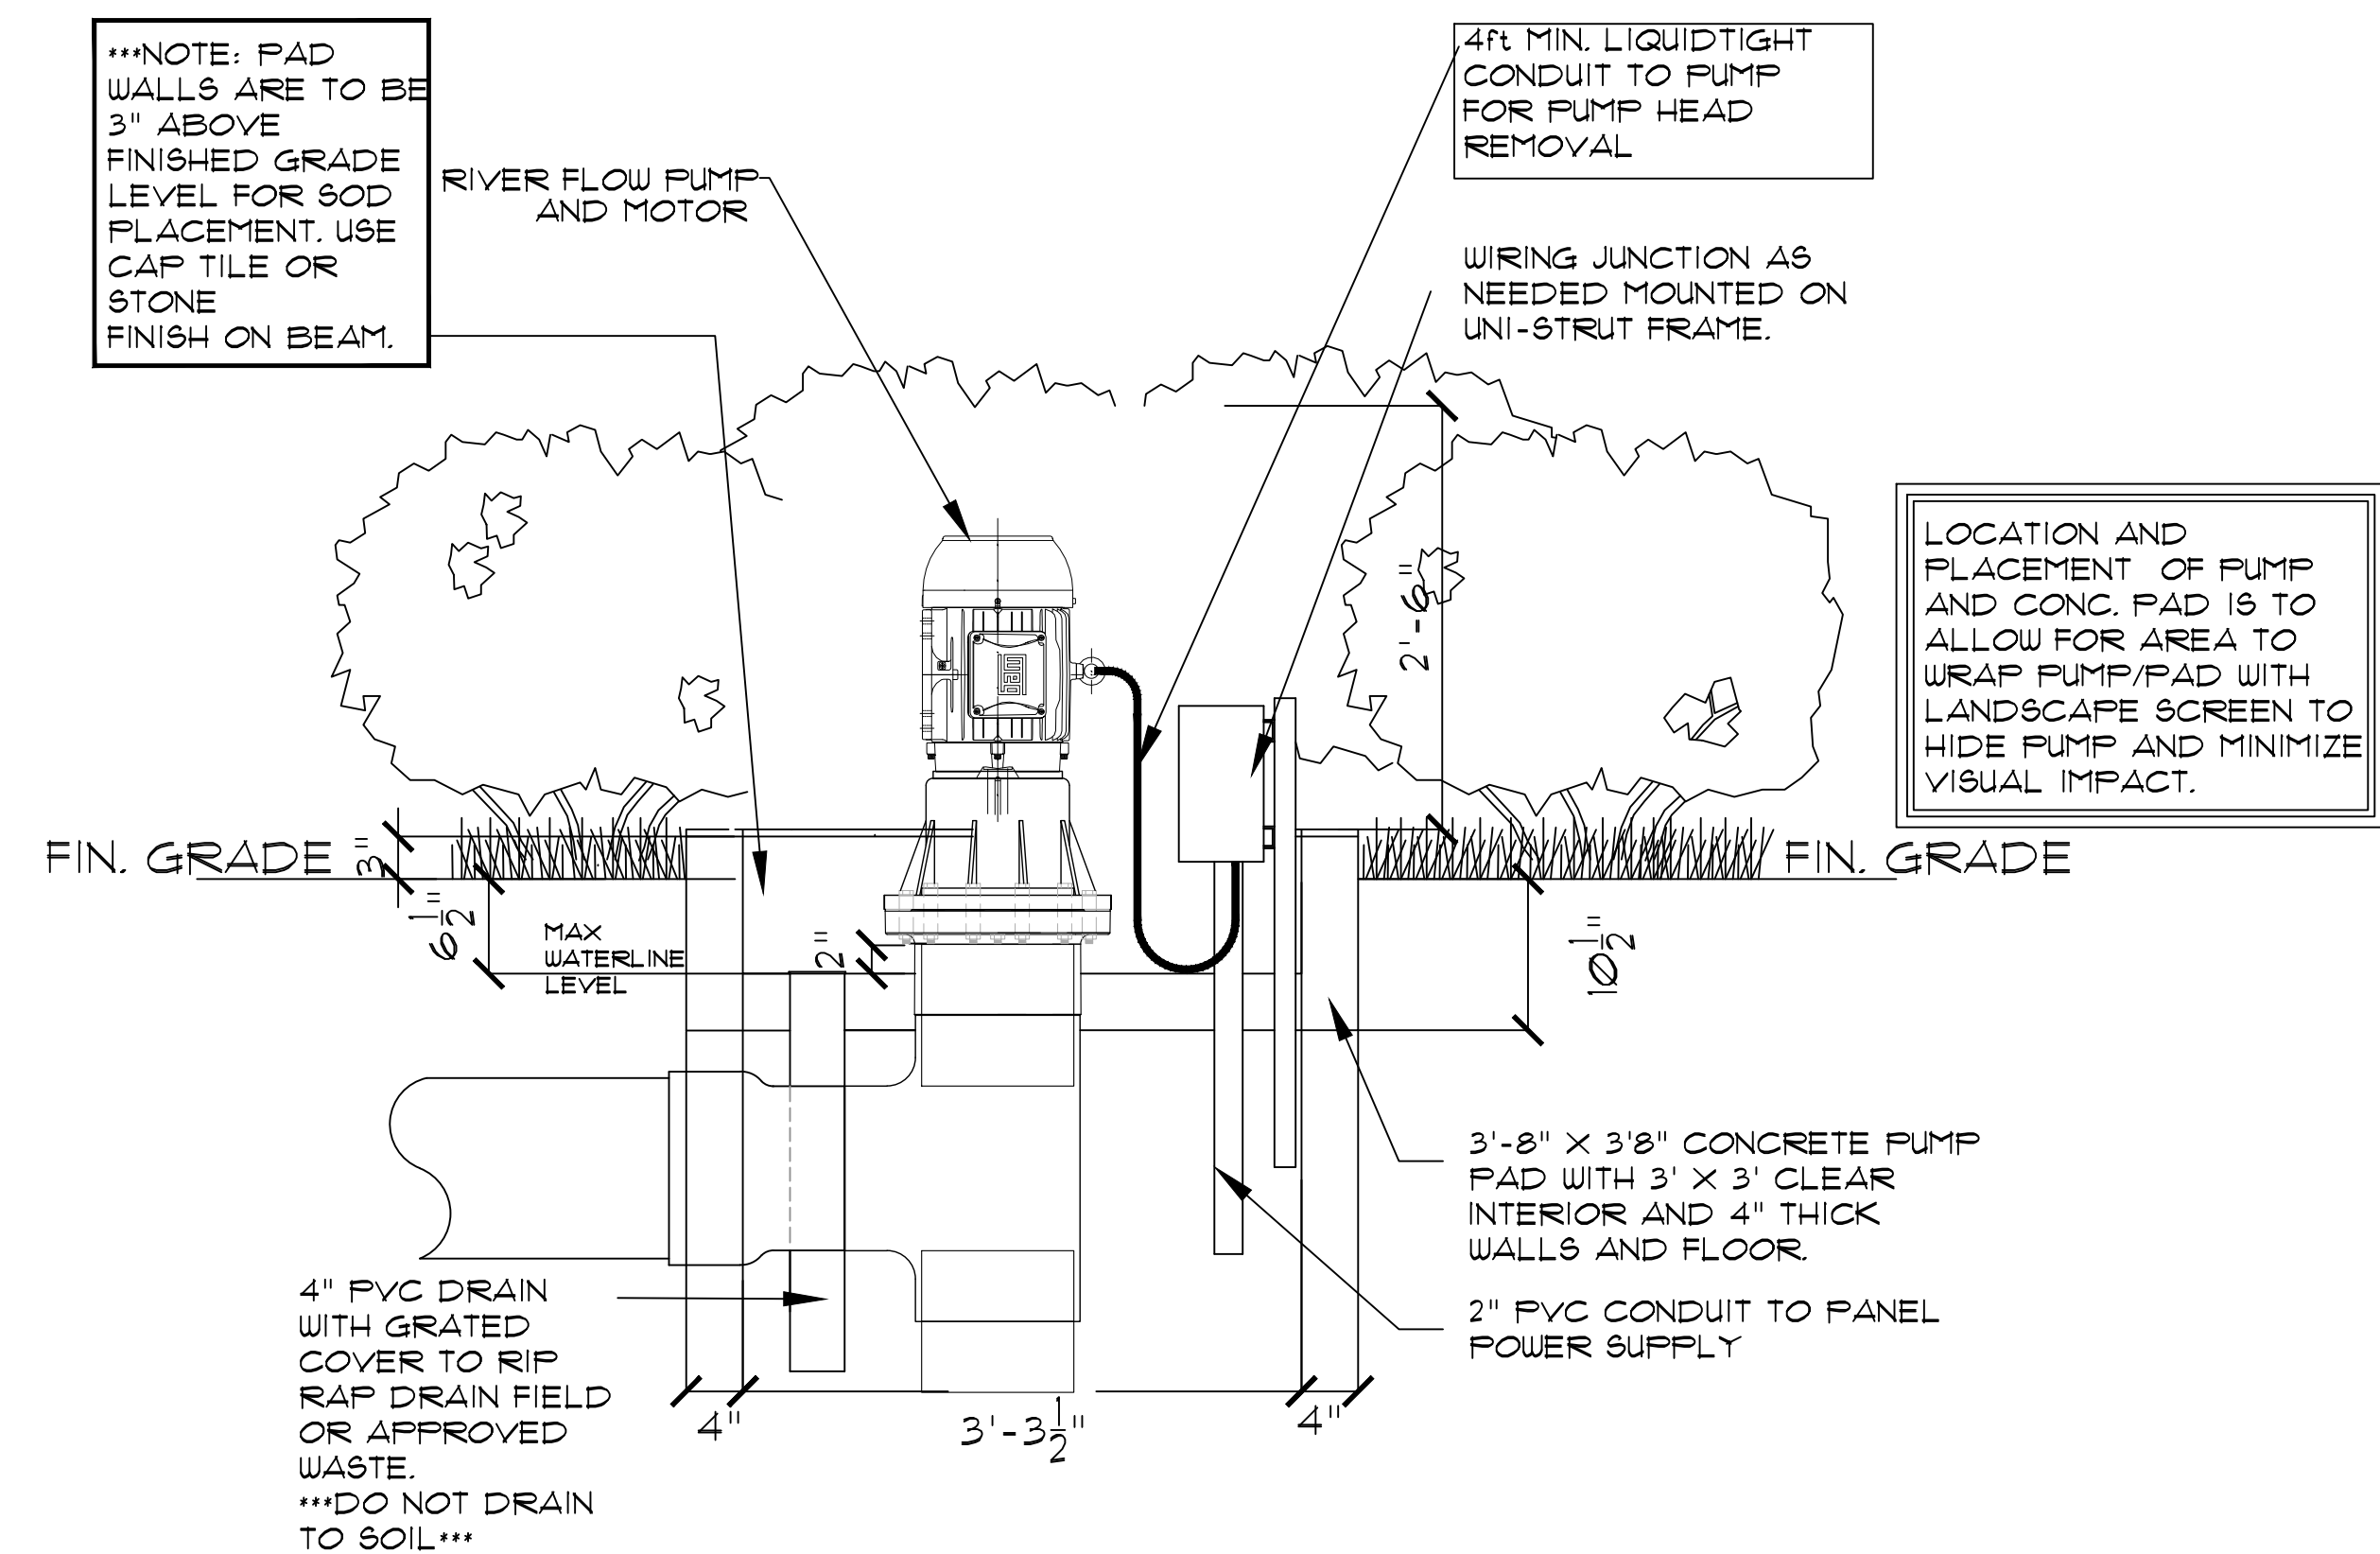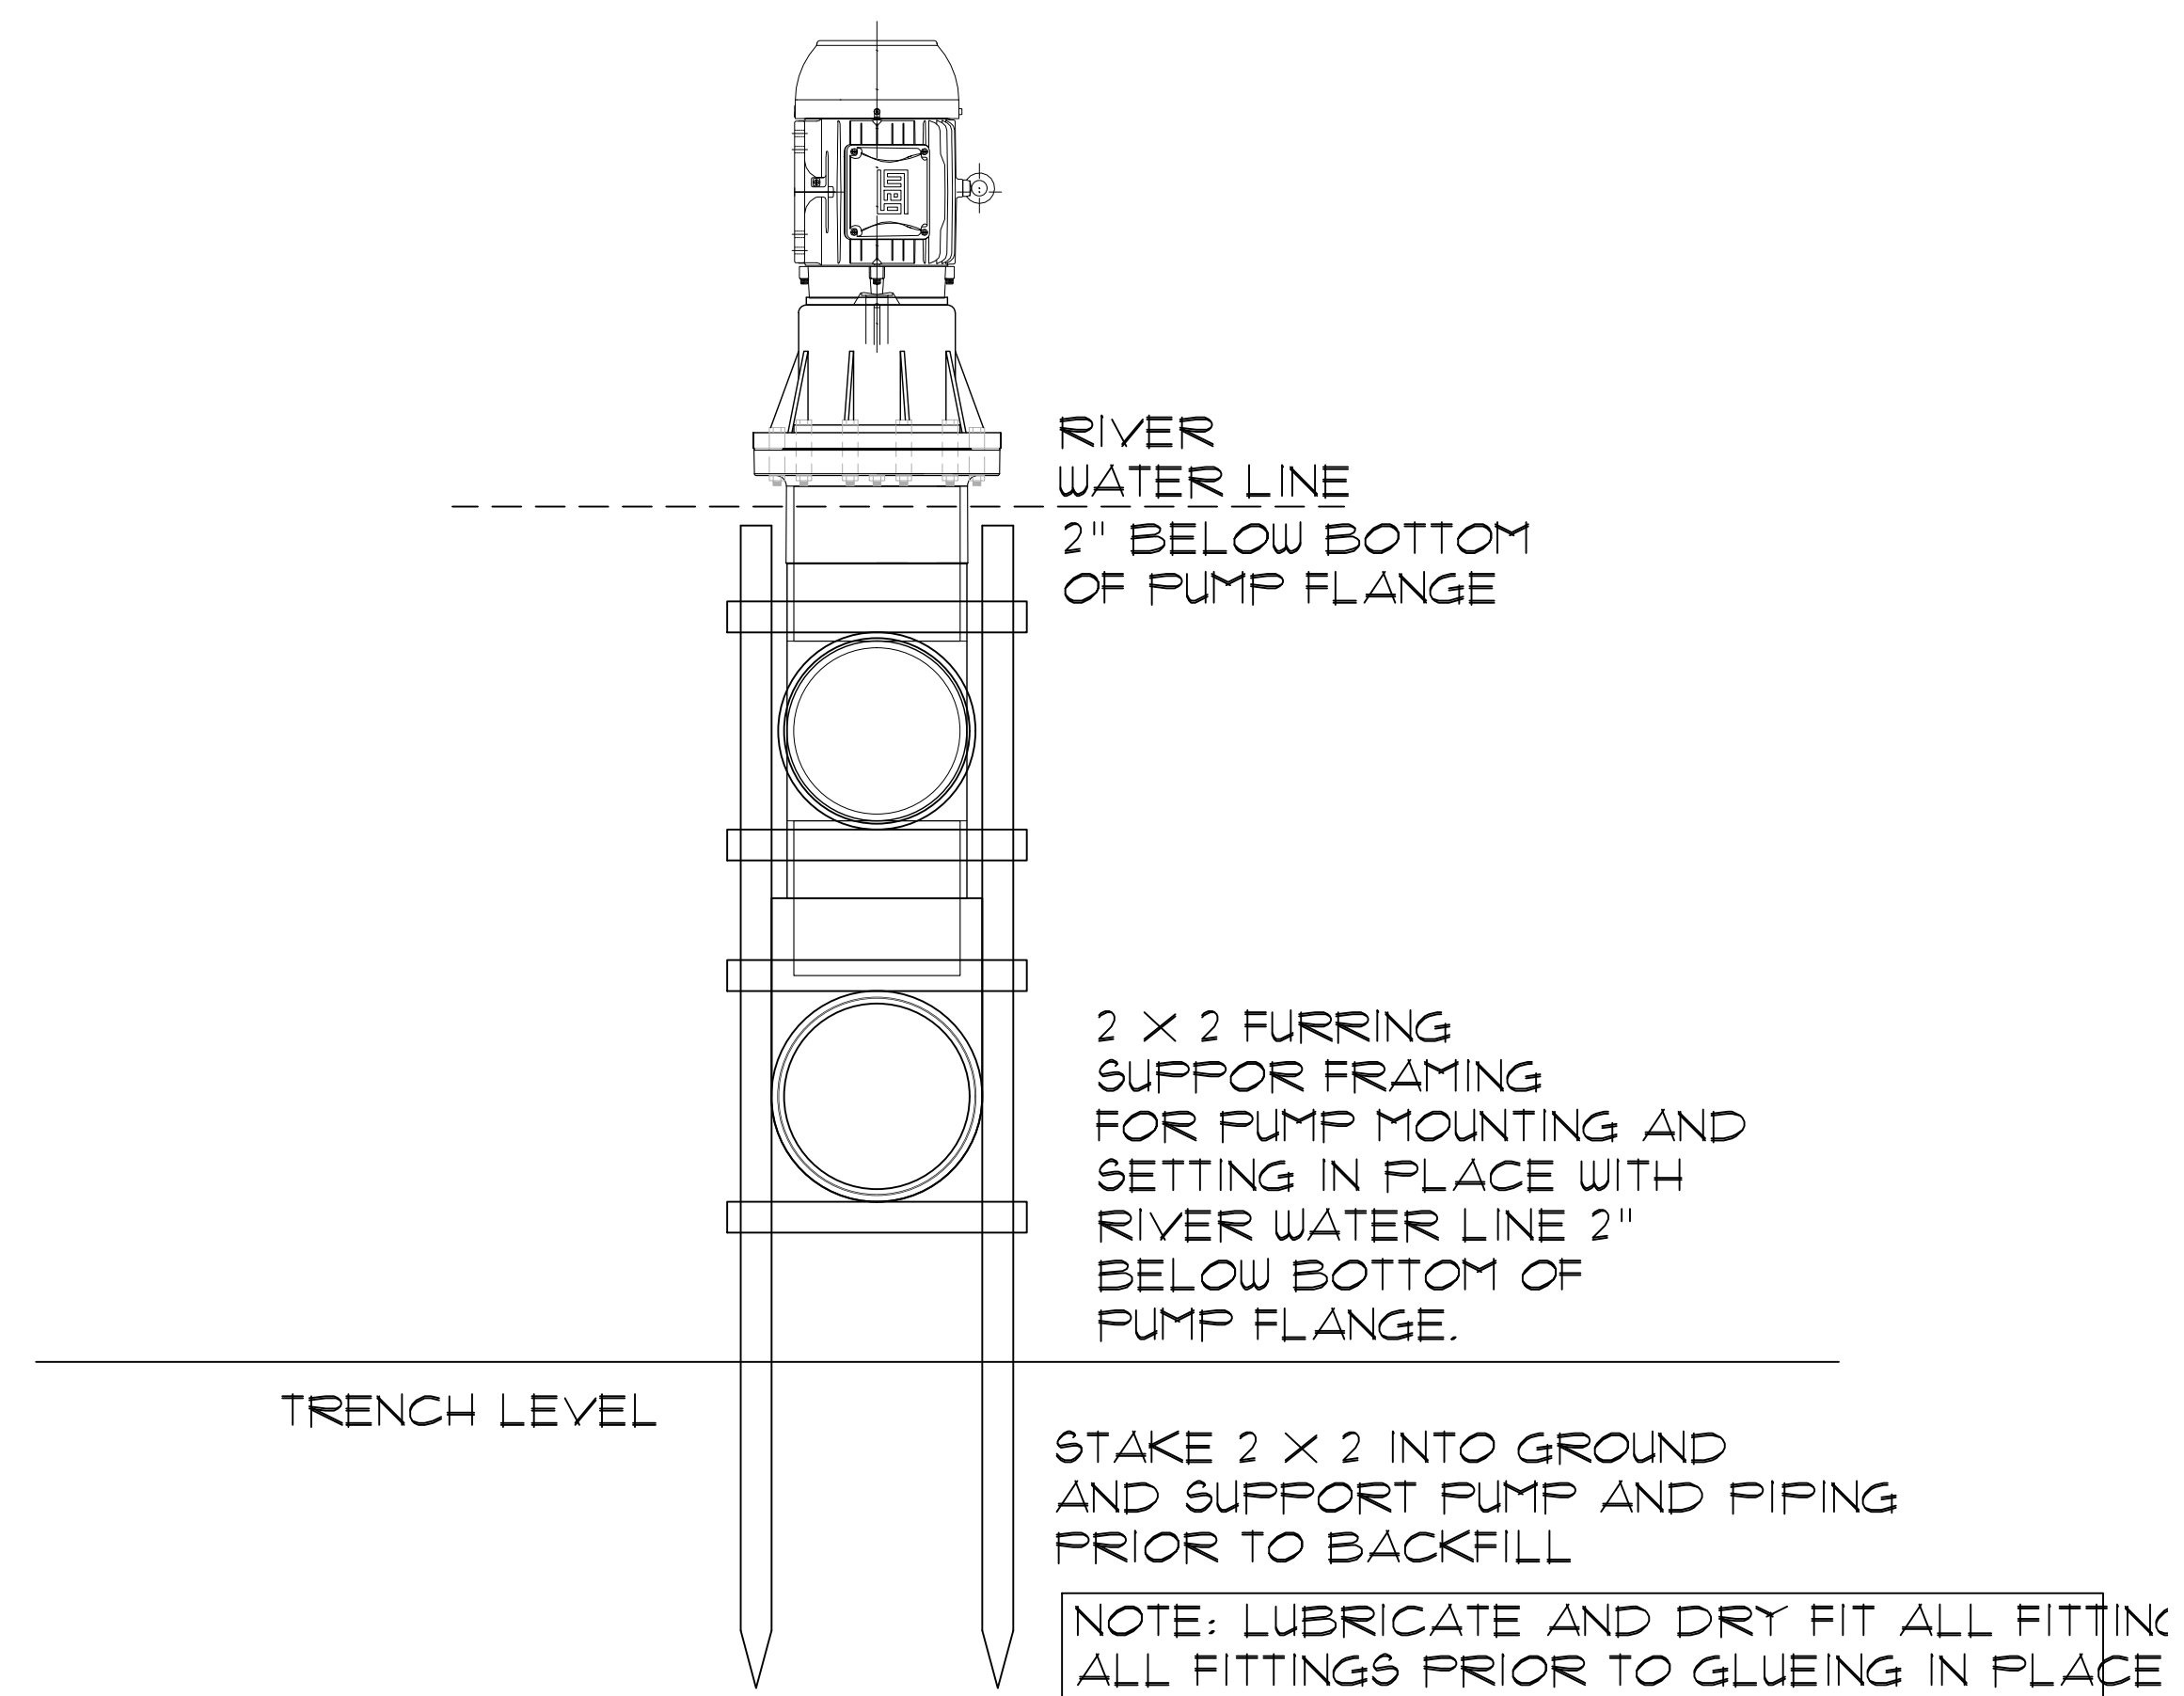


CRITICAL NOTE:
THIS SYSTEM IS A
FLOODED SUCTION SYSTEM.
TO MAINTAIN FLOODED
SUCTION
PUMP INSTALLATION MUST
ADHERE TO MAXIMUM
HEIGHT
IN RELATION TO WATER
LINE.

VERTICAL PUMP INSTALLATION
SCALE N.T.S.

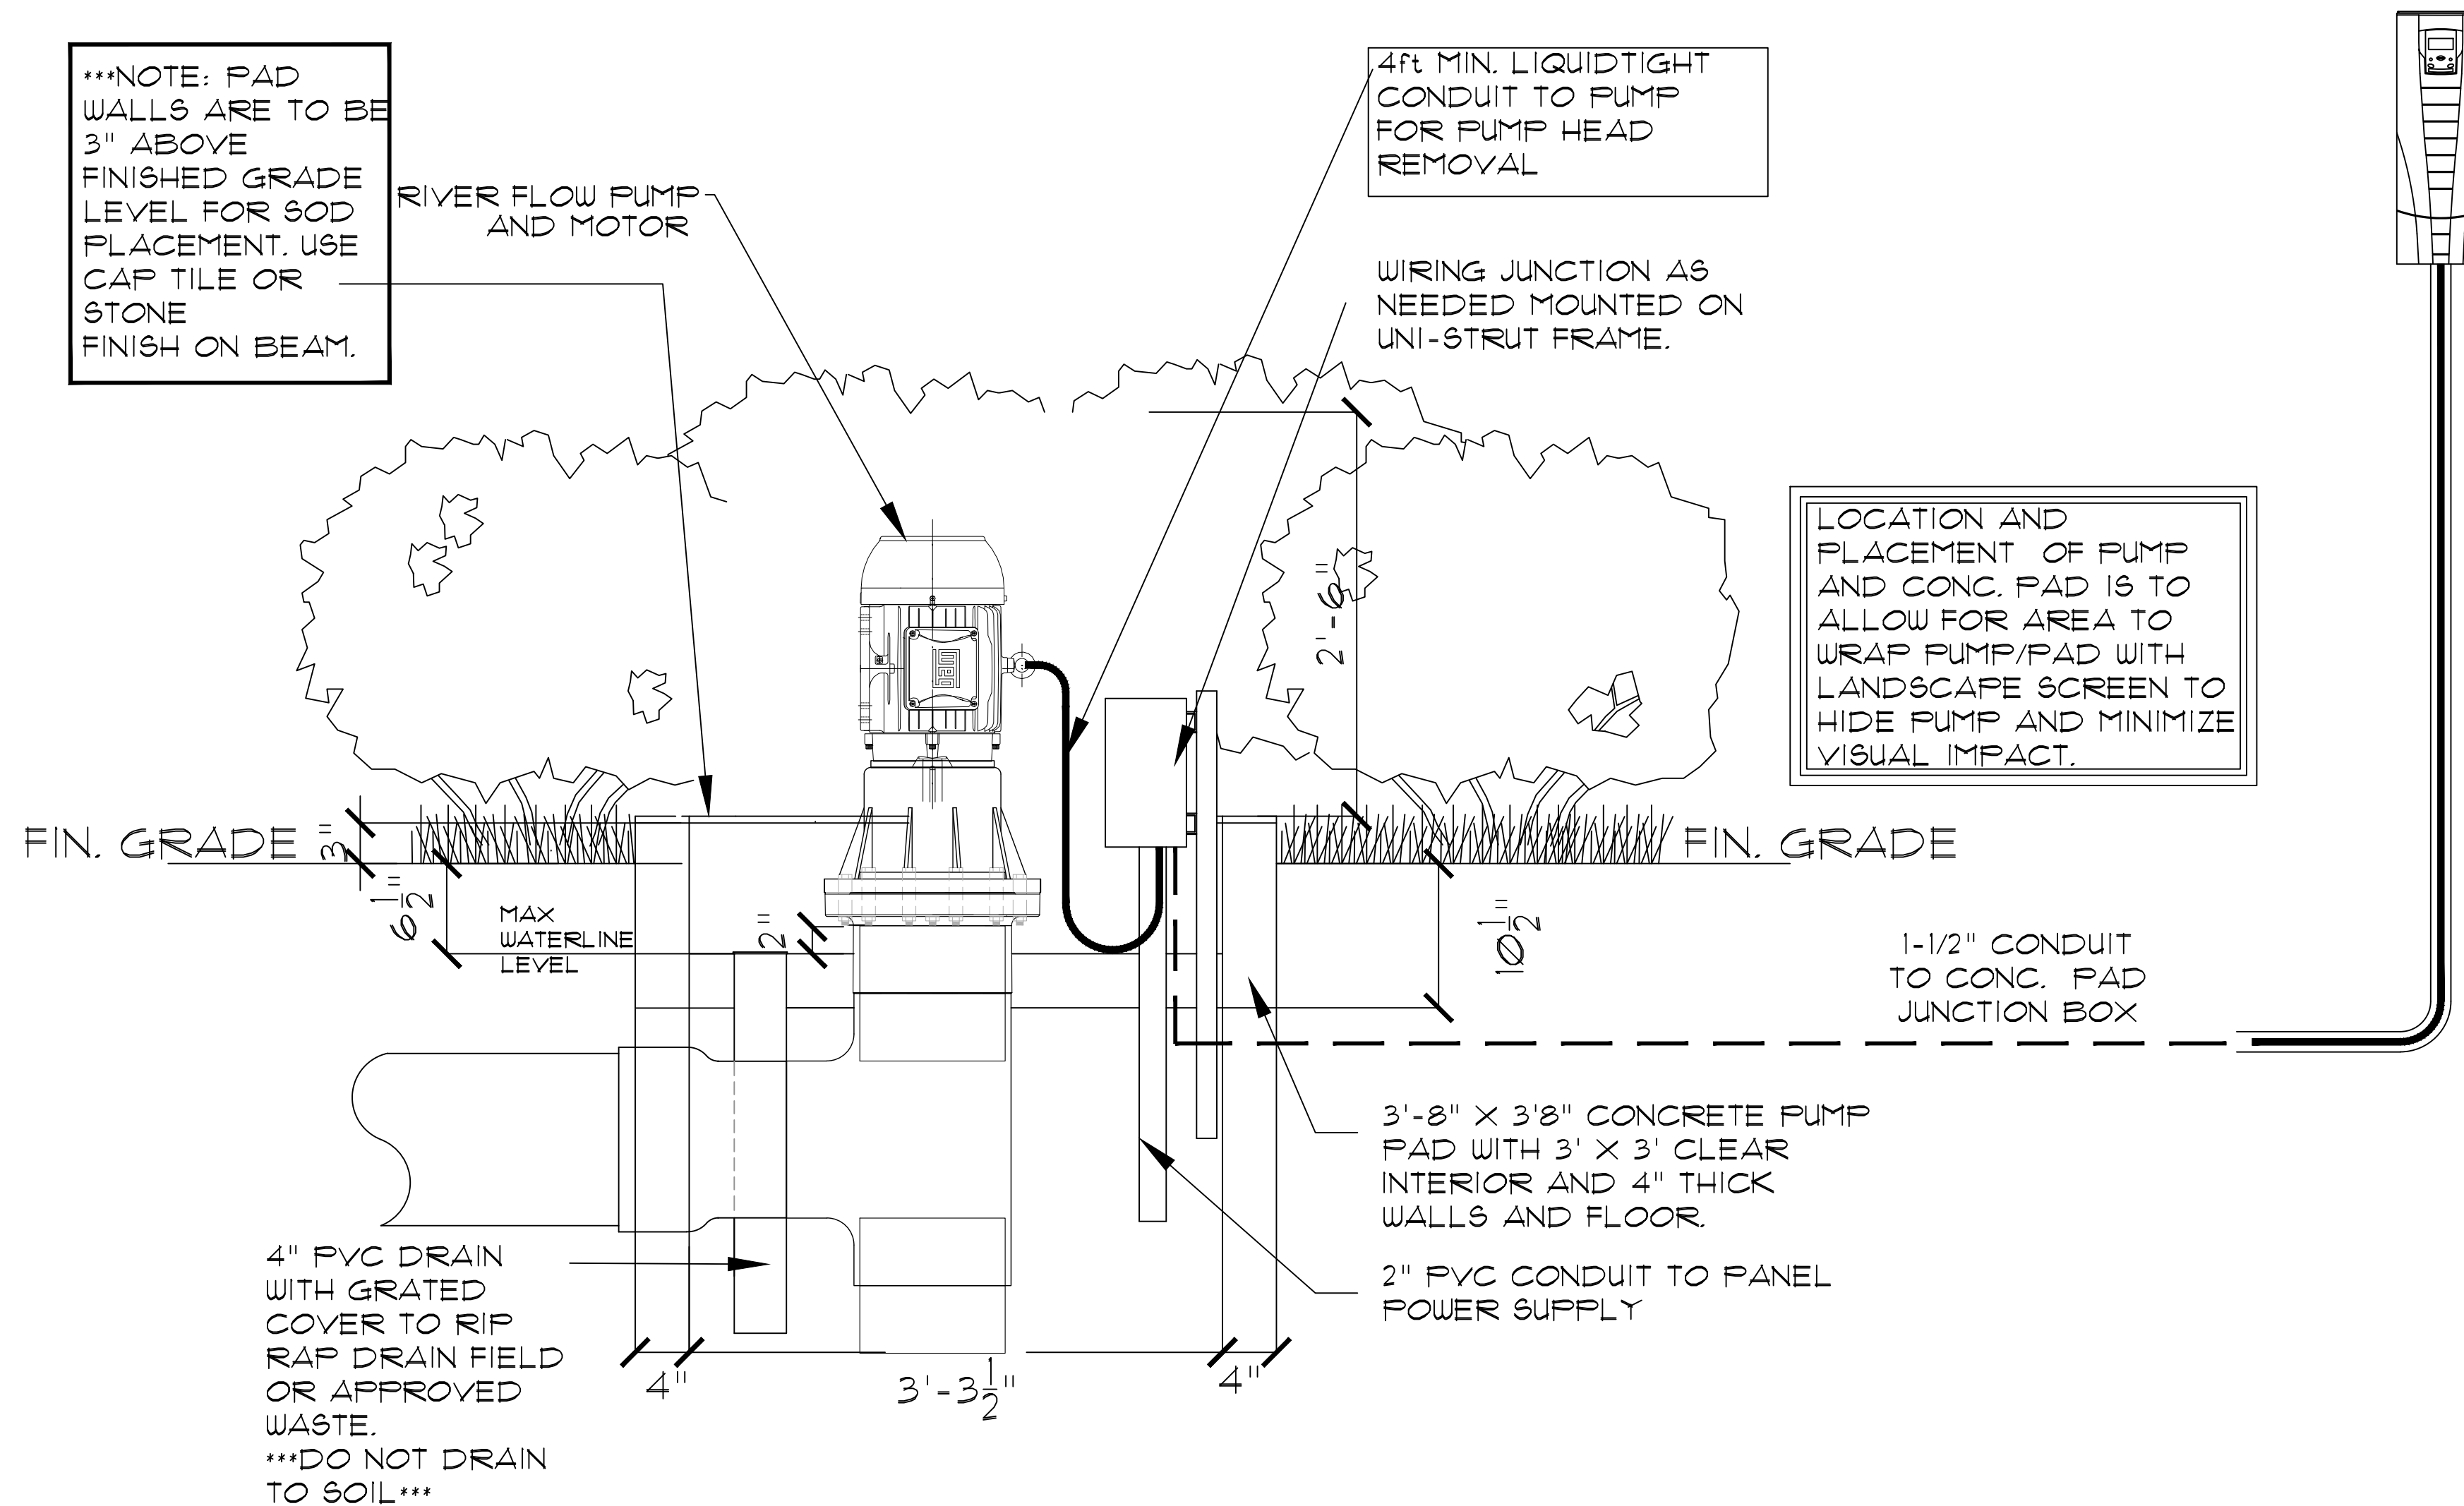

PUMP CONCRETE PAD DETAIL

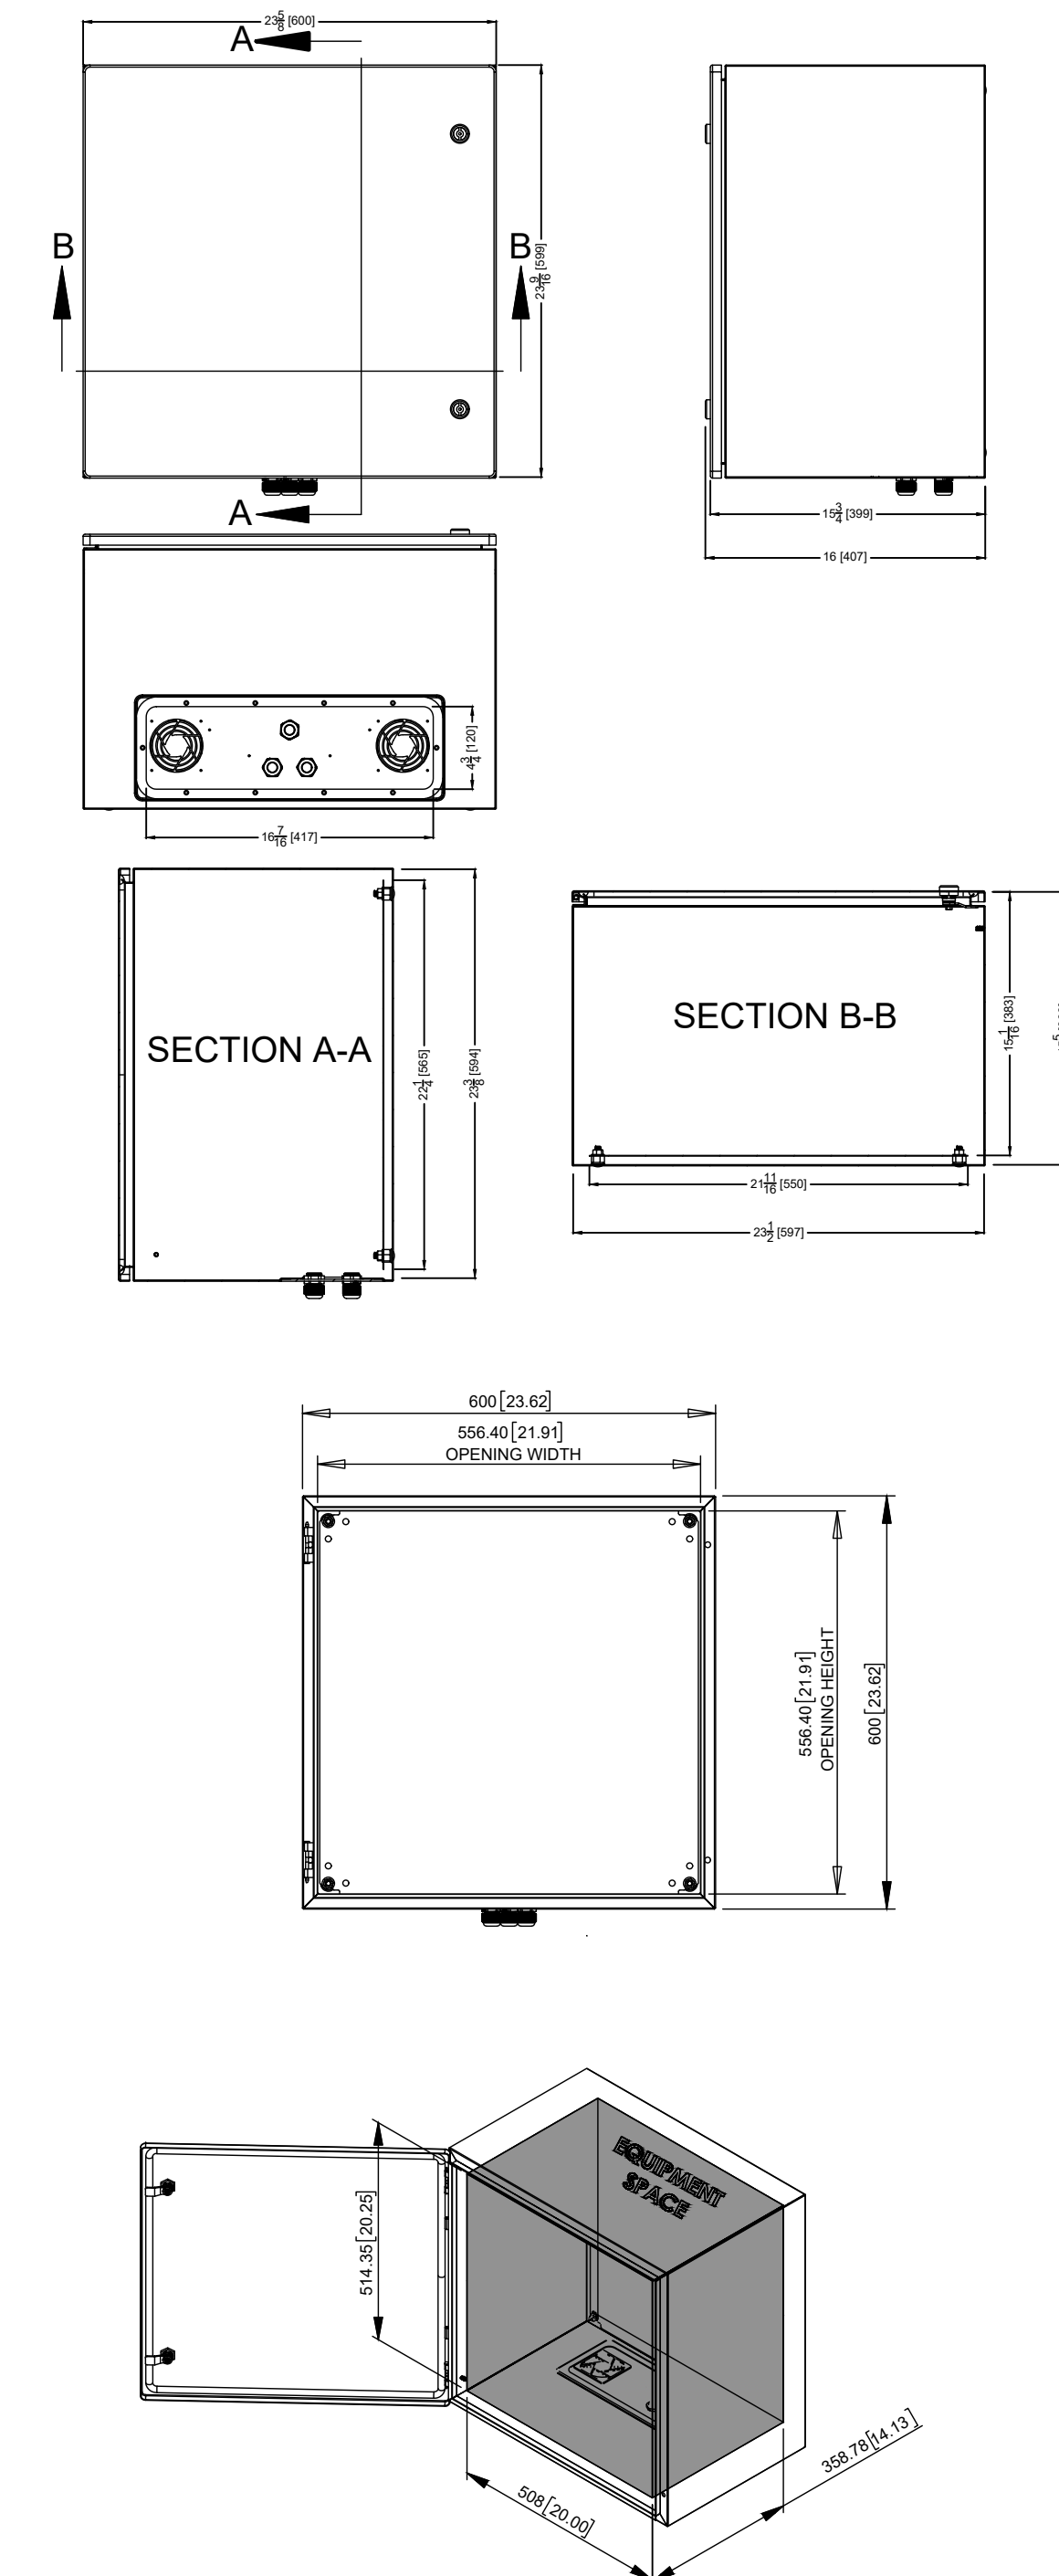

VARIABLE FREQUENCY DRIVE COVER BOX